


① GROUND FLOOR PLAN  
TYPE - 4 (C UNITS)


AREA : 966.946 SQ.MT  
= 10408.121 SQ.FT

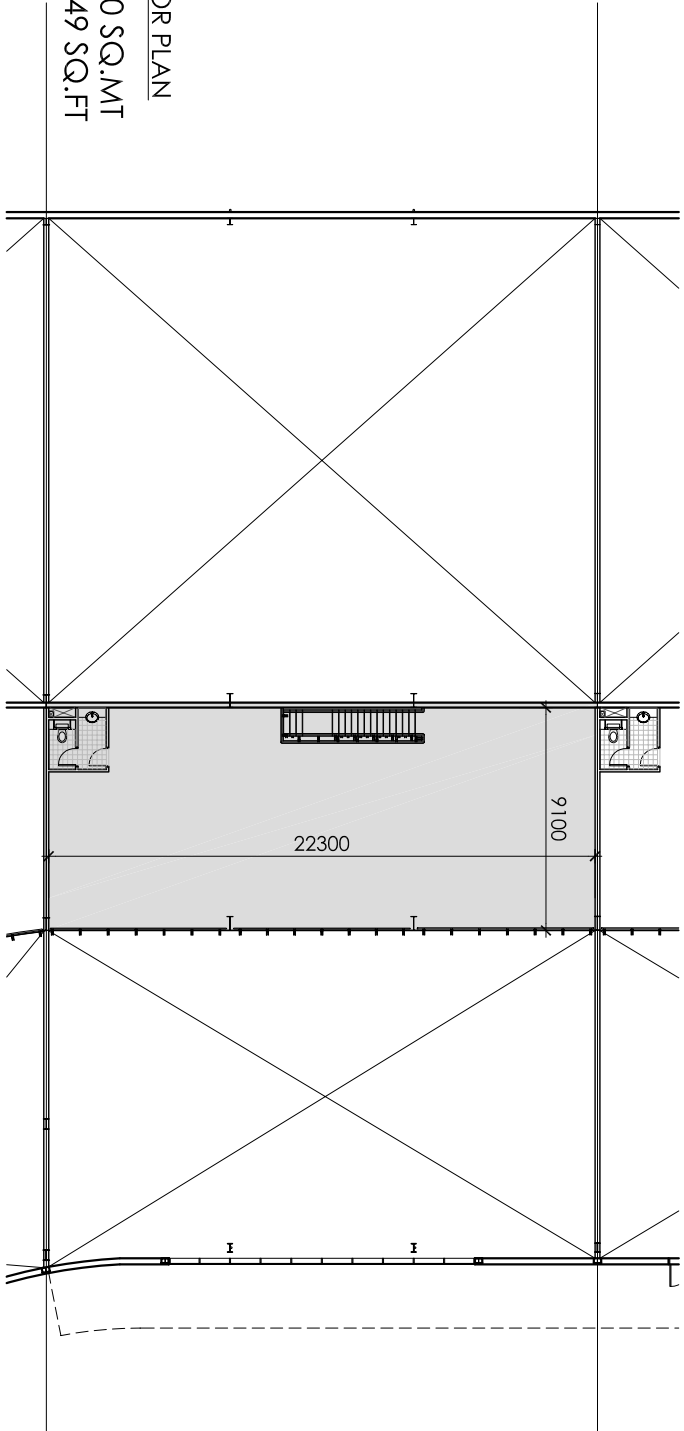

② MEZZANINE FLOOR PLAN

AREA : 209.250 SQ.MT  
= 2252.349 SQ.FT

**NOTES**  
ALL DIMENSIONS ARE IN MILLIMETERS UNLESS OTHERWISE INDICATED  
ANY DISCREPANCIES IN THE DRAWINGS TO BE RESOLVED TO THE  
DRAWING NOT TO BE SCALED  
ALL DIMENSIONS / 1:100 ARE INDICATED ON DWGS TO BE  
CHECKED ON SITE

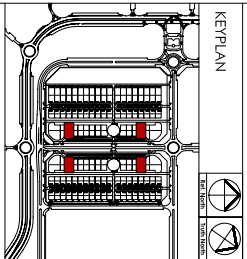

REV. NO.	REVISION	DATE
01	UPDATED DRAWINGS	06-02-07

**CLIENT**  
DUBAI PROPERTIES  
INTERNATIONAL MEDIA PRODUCTION ZONE

**ARCHITECT**  
BREWER SMITH & BREWER GULF  
CONSULTING ARCHITECTS  
110, SOUTH BRIDGE ROAD, SUITE 110, SINGAPORE 069733  
TEL: 65 6339 8888  
WWW.BSBARCHITECTS.COM



**PROJECT**  
PRE-ENGINEERING UNITS AT IMP2

**DRAWING TITLE**  
TYPE 4 BUILDINGS  
C UNITS

NO.	DATE	BY	CHKD.	APP'D.
1	06/02/07	SK	SK	SK

**DRWING No** SK - 12b **REV** 01